


FRONT ELEVATION- 3/16" = 1'-0"

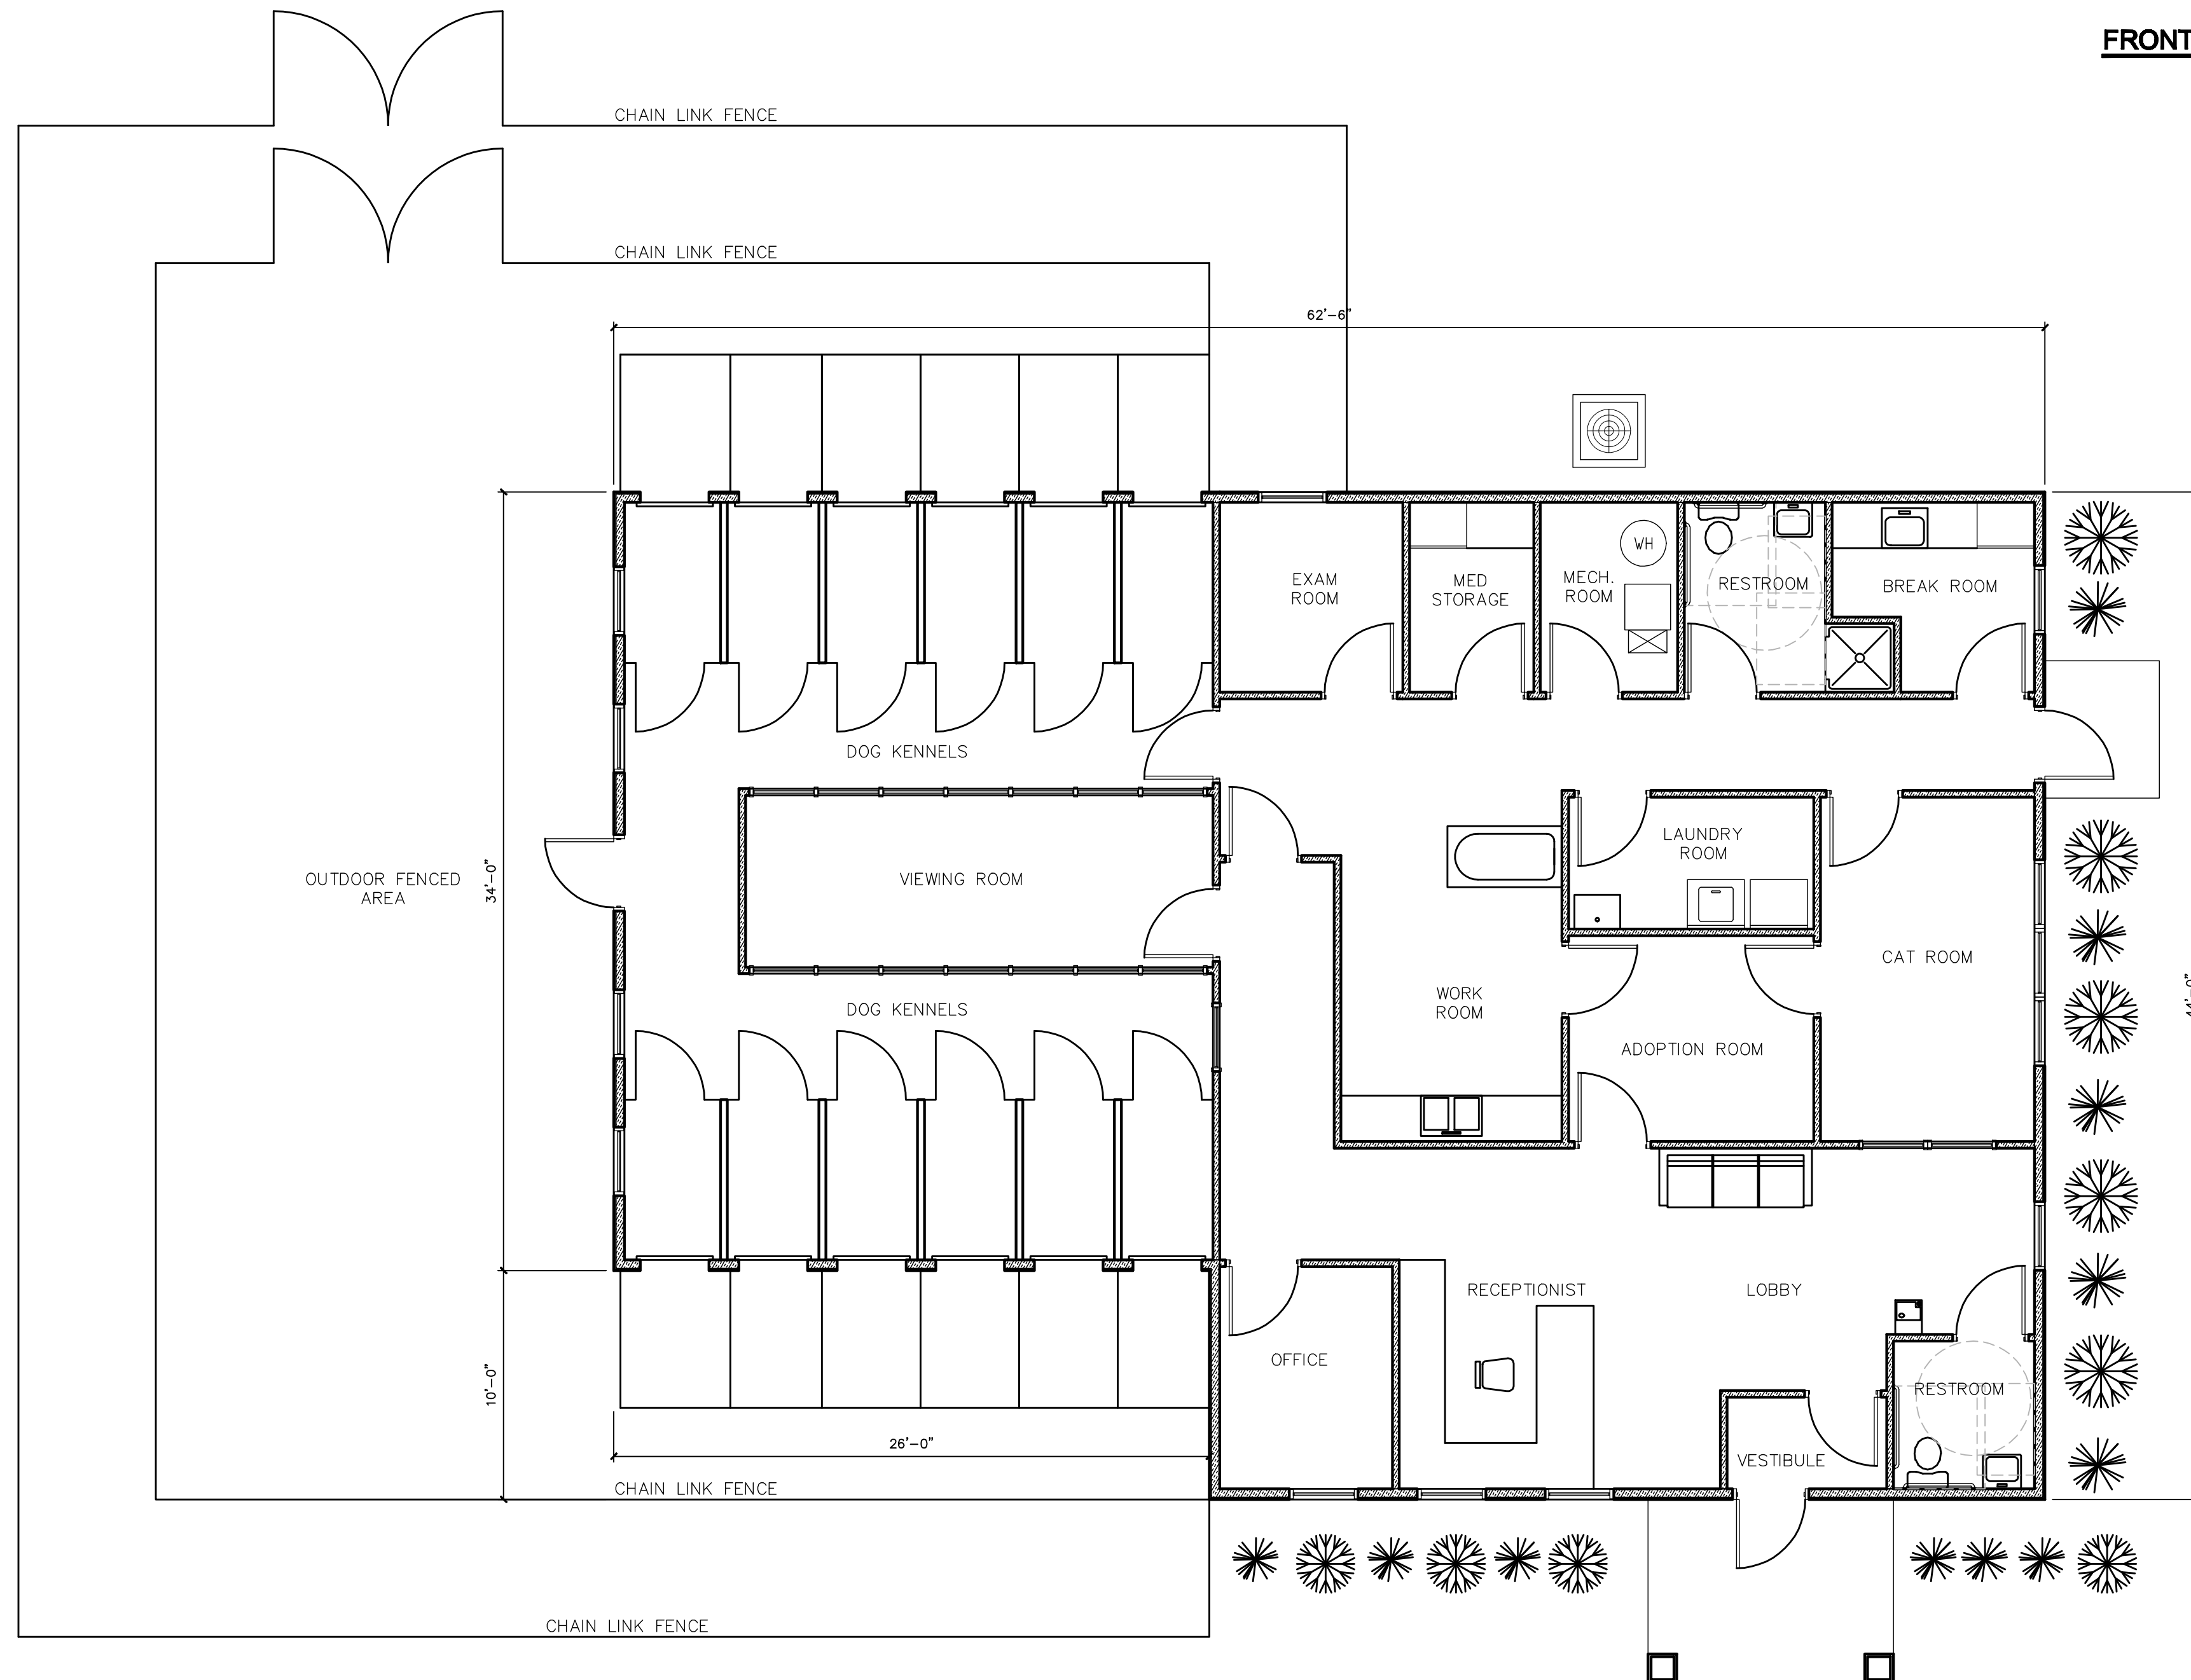

FLOOR PLAN- 3/16" = 1'-0"

REVISIONS
 NONE

PROJECT: NEW ANIMAL SHELTER
LOCATION: CLIENT: HUMANE SOCIETY OF ADAMS COUNTY INC.
 ADDRESS: P.O. BOX 245, WEST UNION, OHIO 45683
 COUNTY: ADAMS COUNTY
PROJECT #: 08-147
DATE: OCTOBER 8, 2009